


DRIVEWAY ENTRY GATE

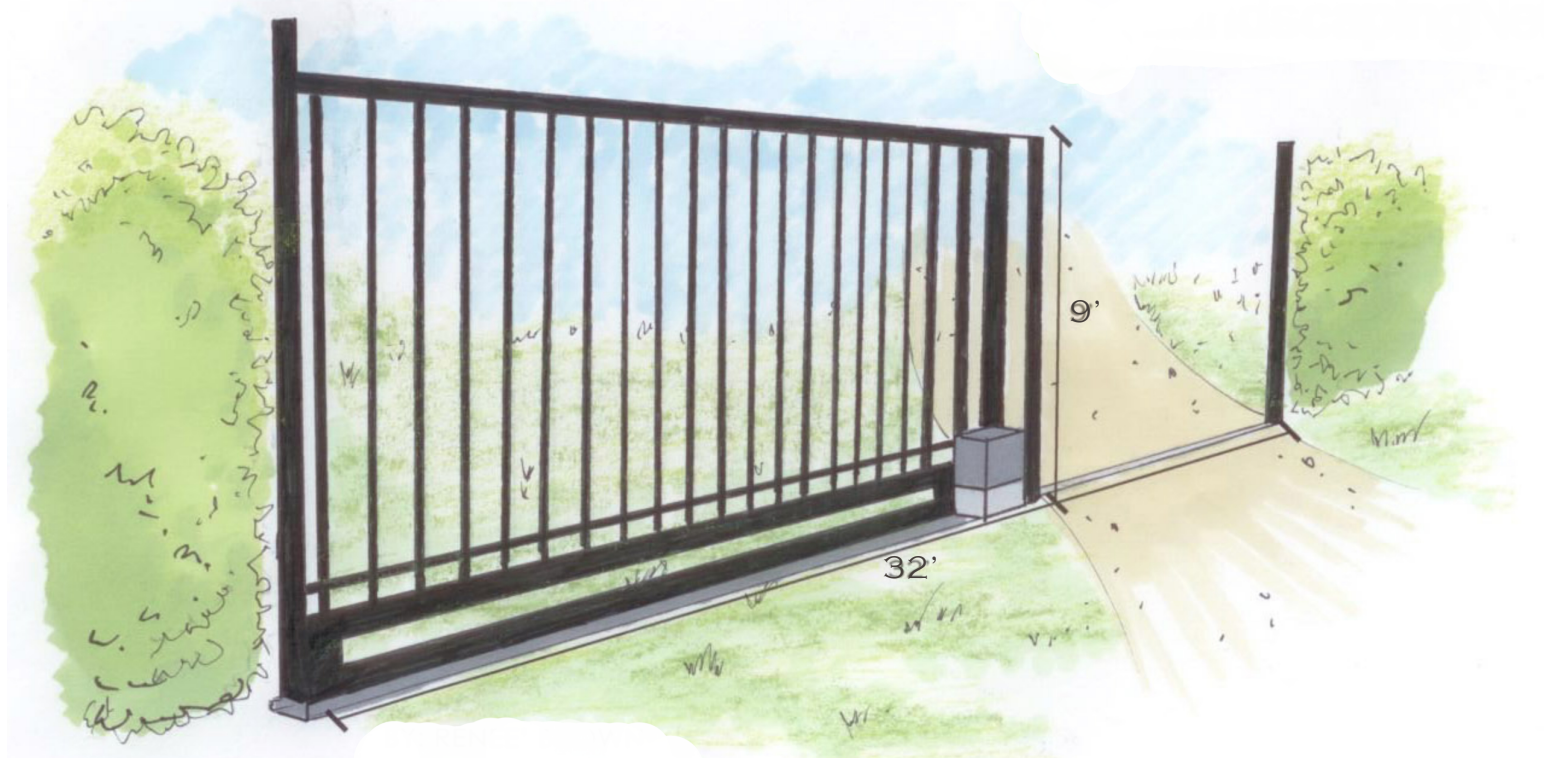


DRIVEWAY SLIDING ENTRY GATE




PRIVACY FENCE

### DRIVEWAYS

- Single Car Driveway 9-12 feet wide
- Double Car Driveway 20-24 feet wide
- Parking Stall 10 feet by 20 feet
- Single Car Turn Around 10 feet by 20 feet
- Double Car Turn Around 20 feet by 20 feet

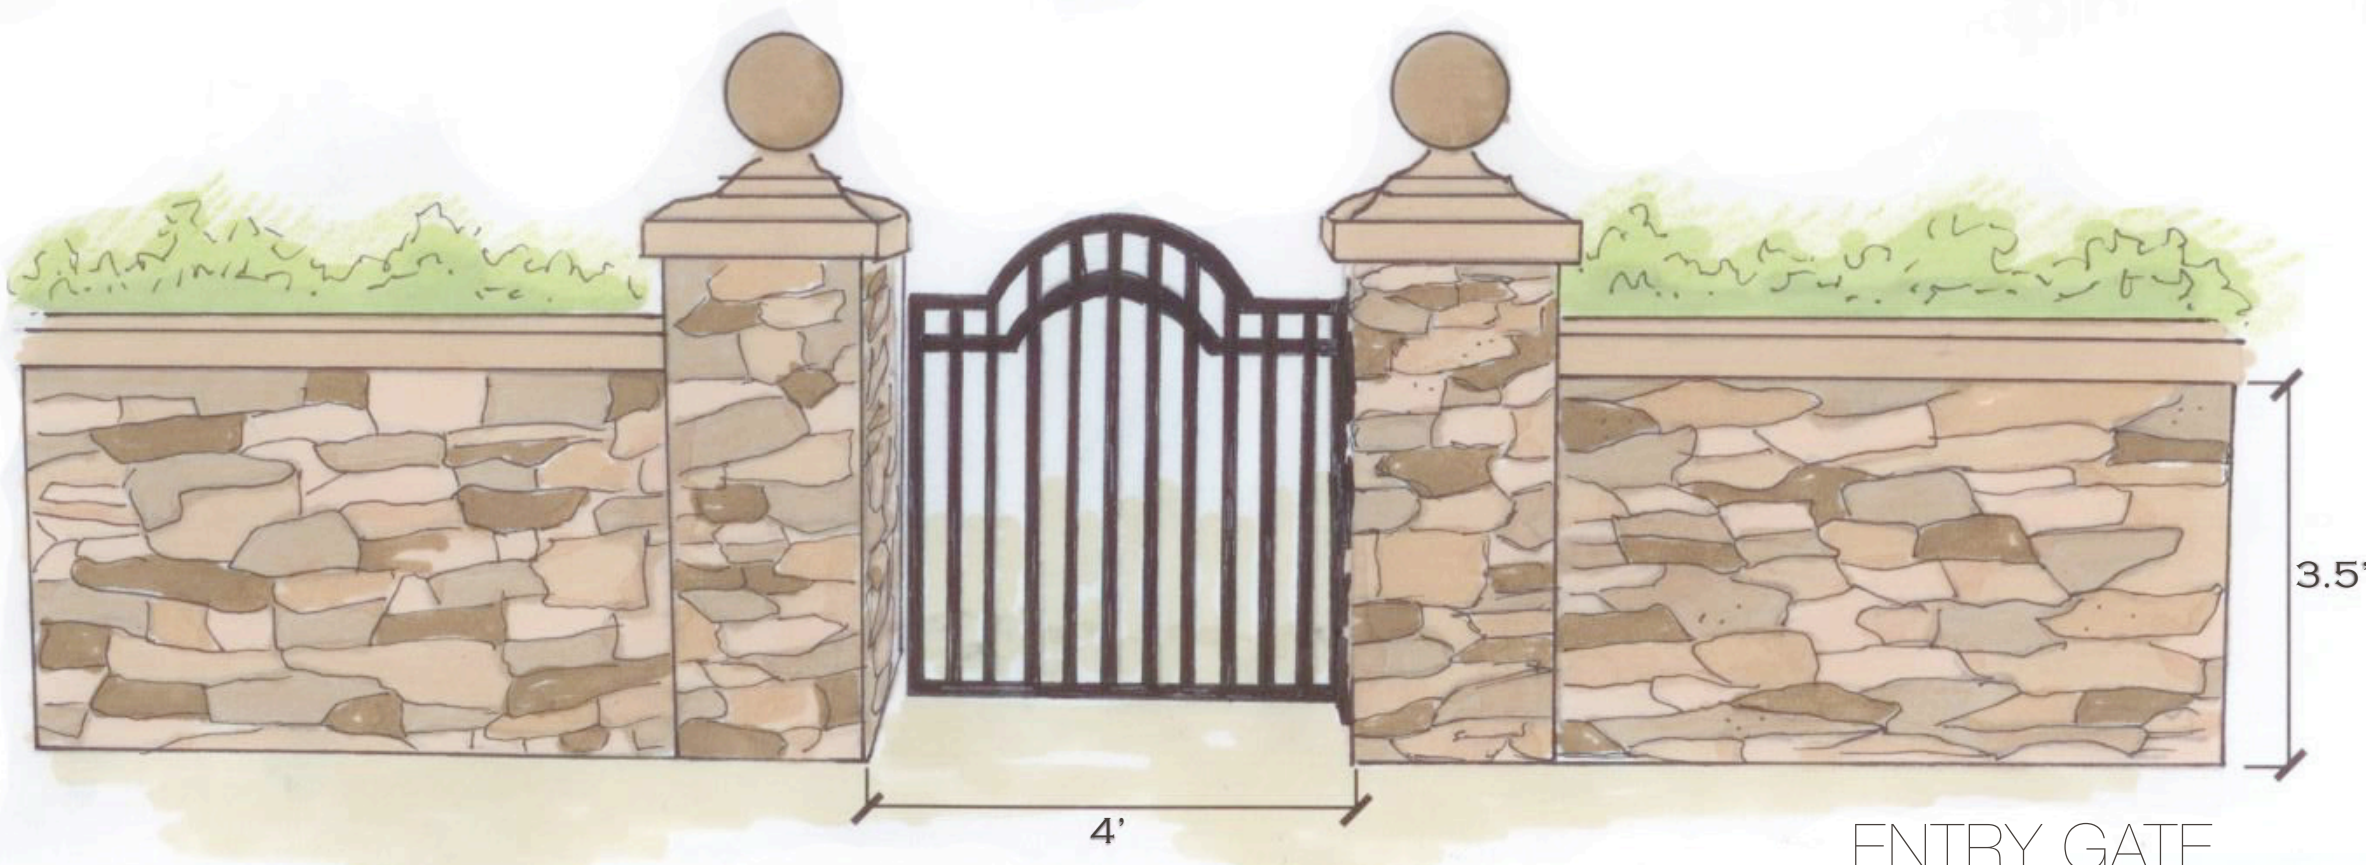


ENTRY GATE

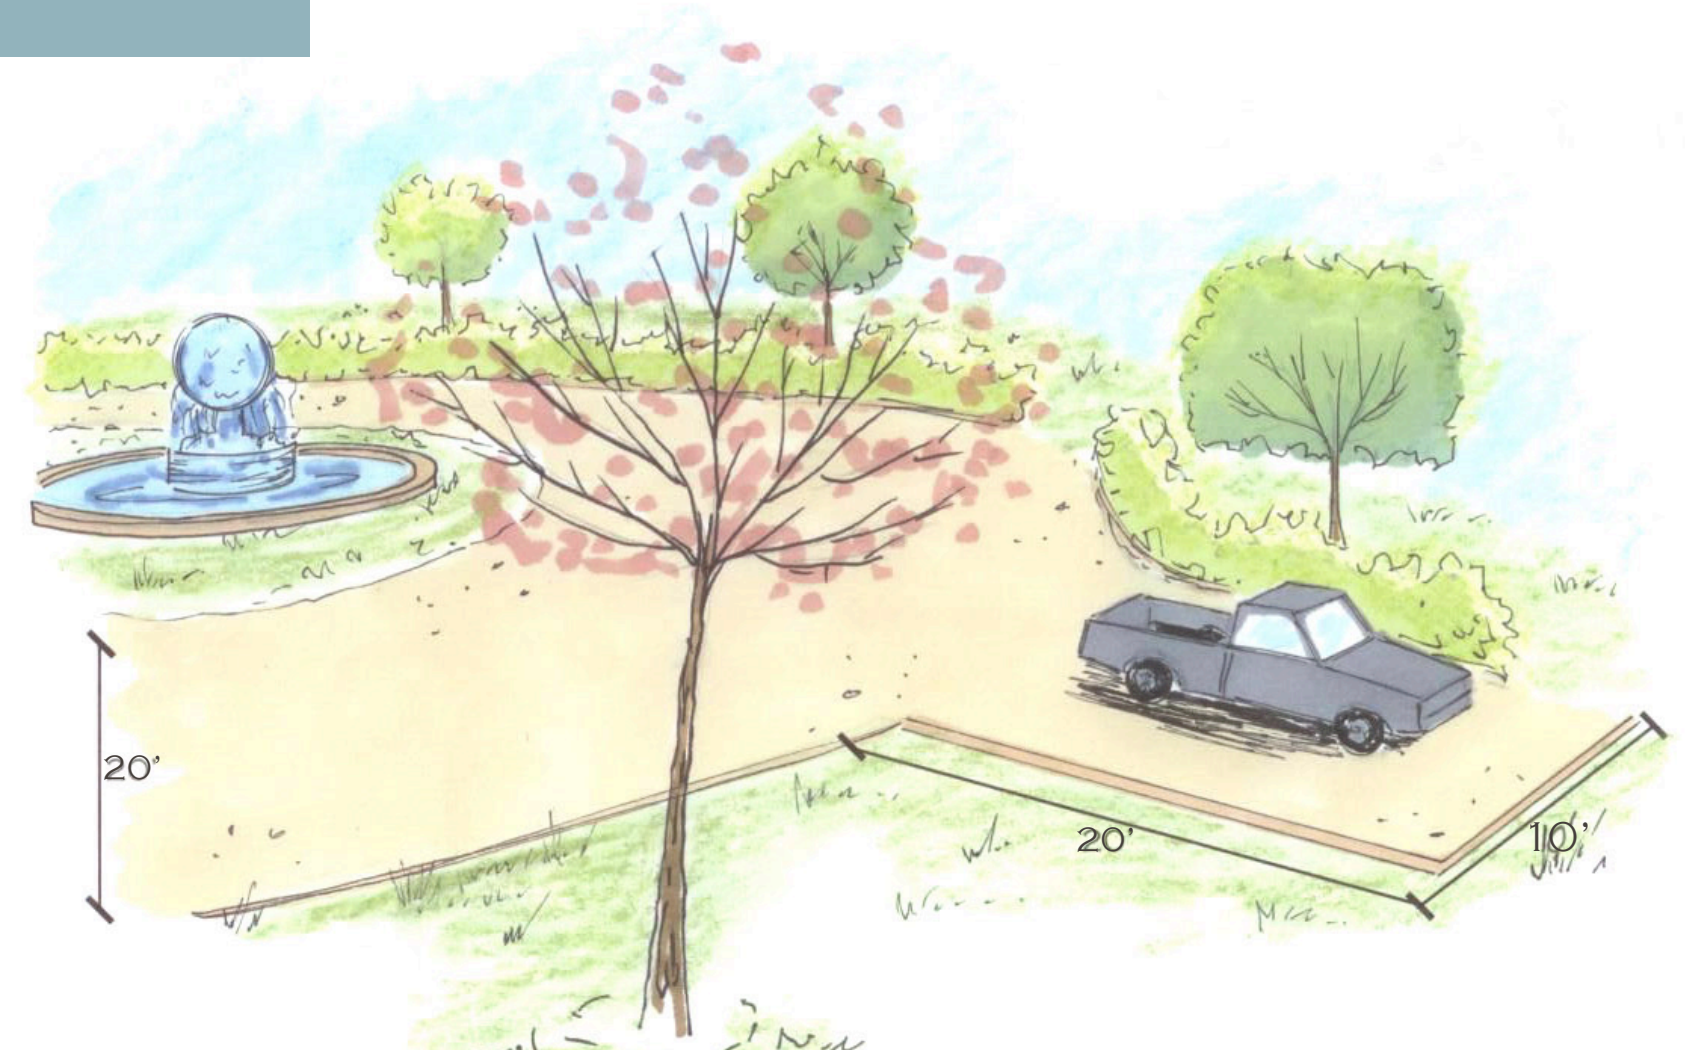


DOUBLE CAR DRIVEWAY WITH PARKING STALL

### RETAINING WALLS

Residential retaining walls can be built between 3 and 4 feet high without pulling a permit. Consult your city for codes.

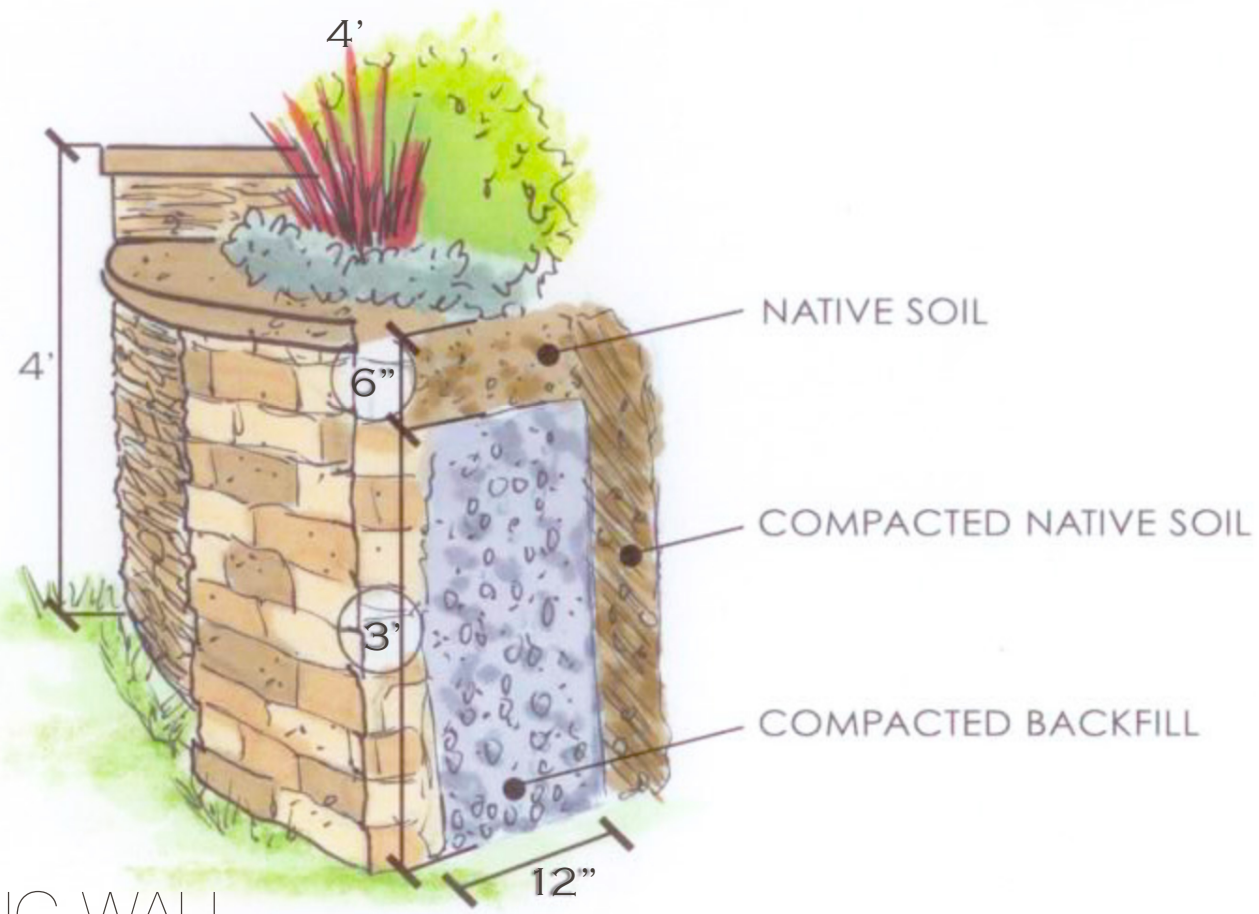

RETAINING WALL

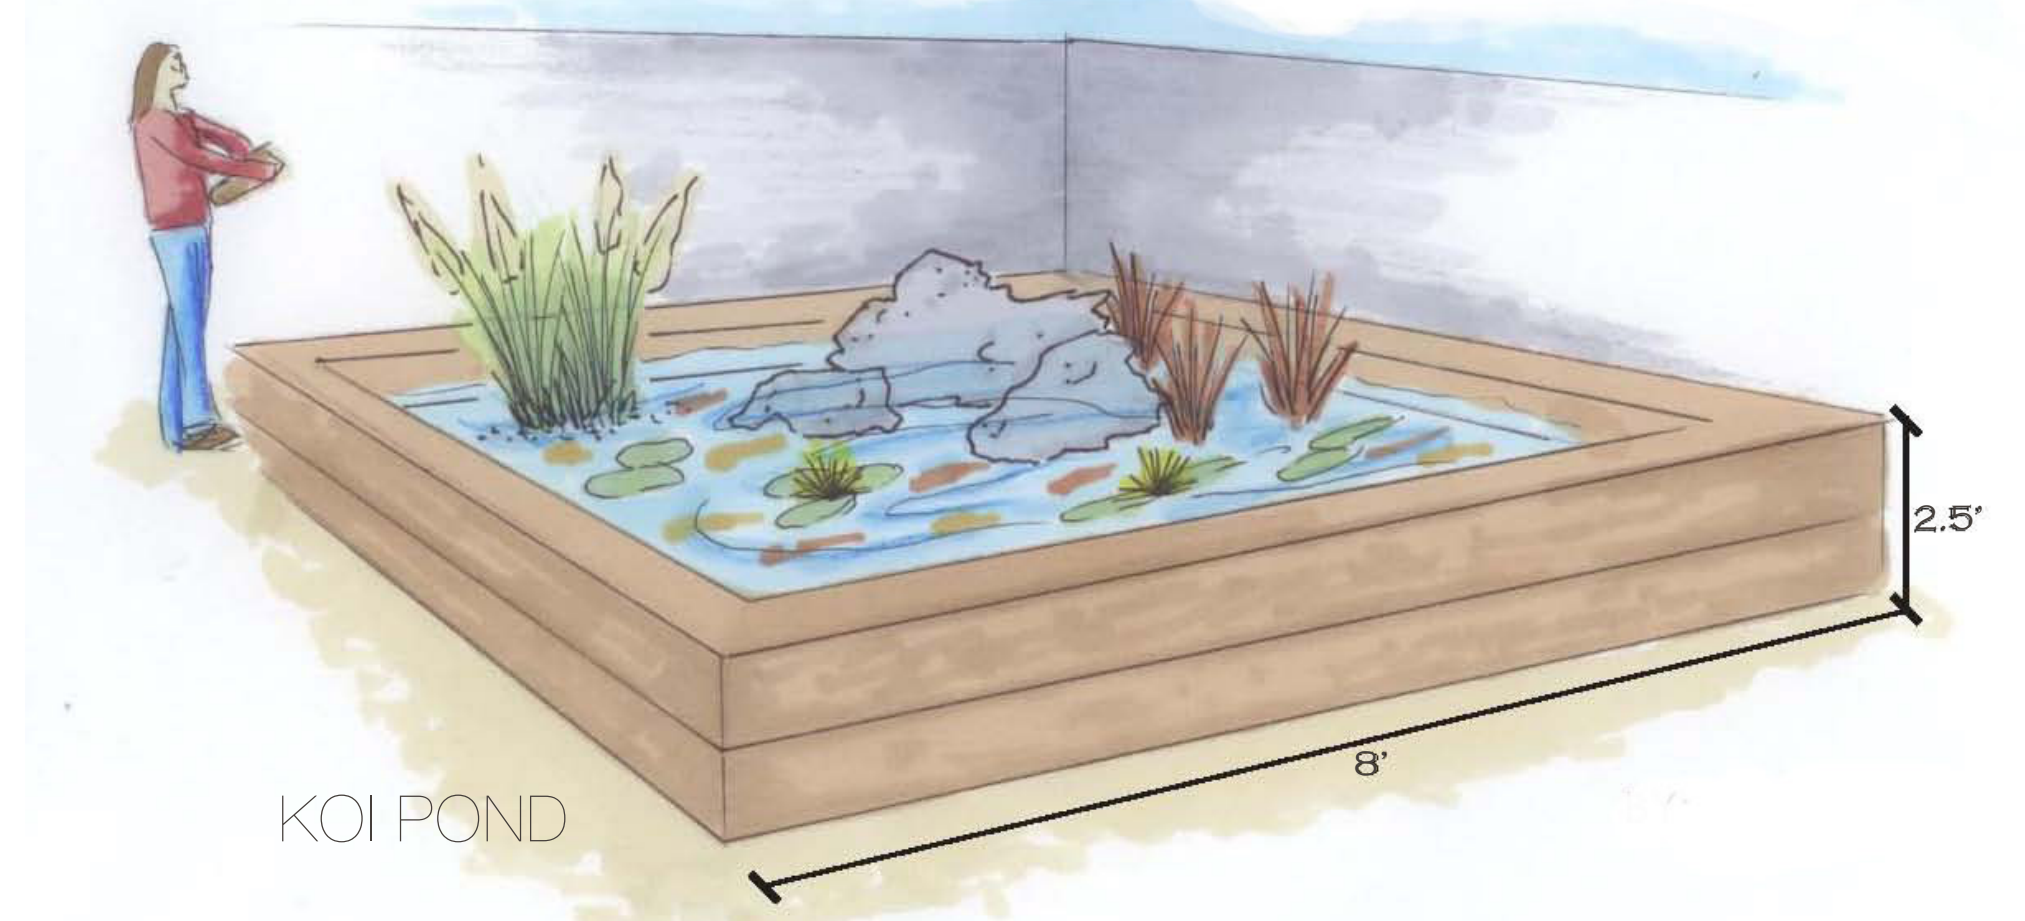

KOI POND

### PONDS/FOUNTAINS


- If you live in a colder climate make your pond 3' deep in order to prevent freezing.
- Koi ponds should be 3' on average because the fish will need extra space to swim and grow.
- Fountains should never be taller than 1/3 the height of your home.

### WALKWAYS

Common walkway widths are:

- 18" minimum
- 24" functional
- 30" one person
- 36" standard
- 48" two people


Make your flagstones at least 18" wide to accommodate a man's large foot or a pedestrian with a cane.

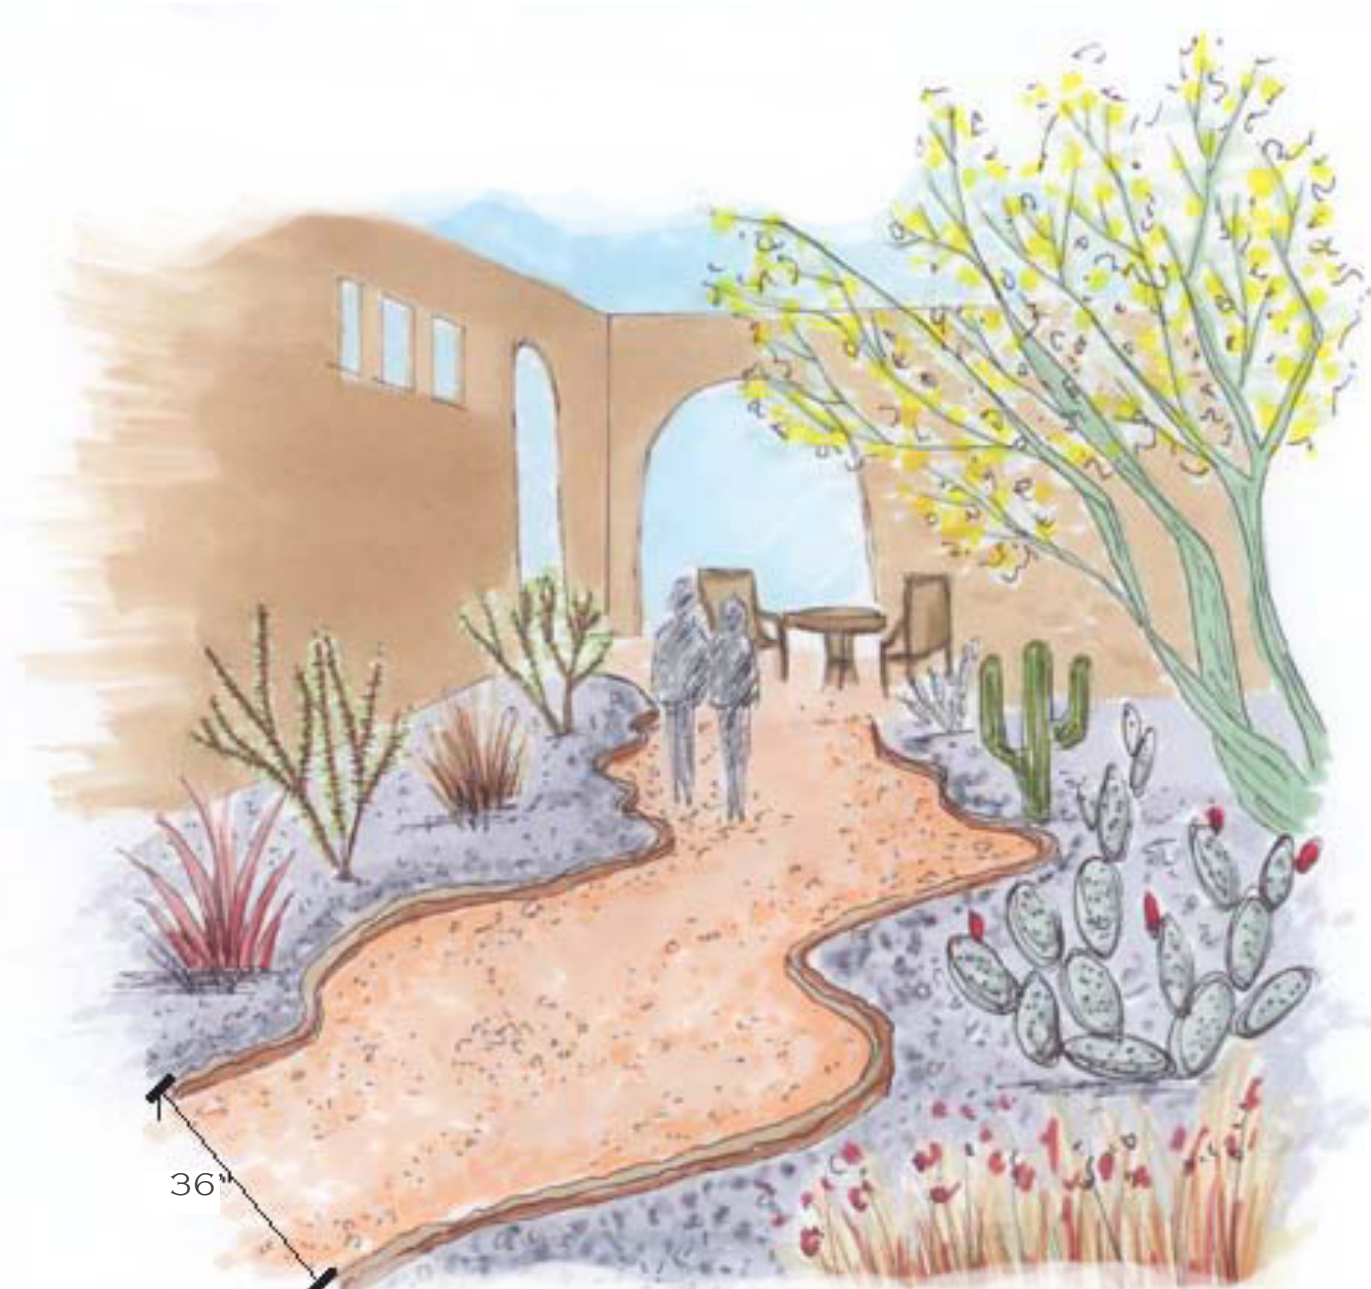

DECOMPOSED GRANITE WALKWAY



FLAGSTONE WALKWAY

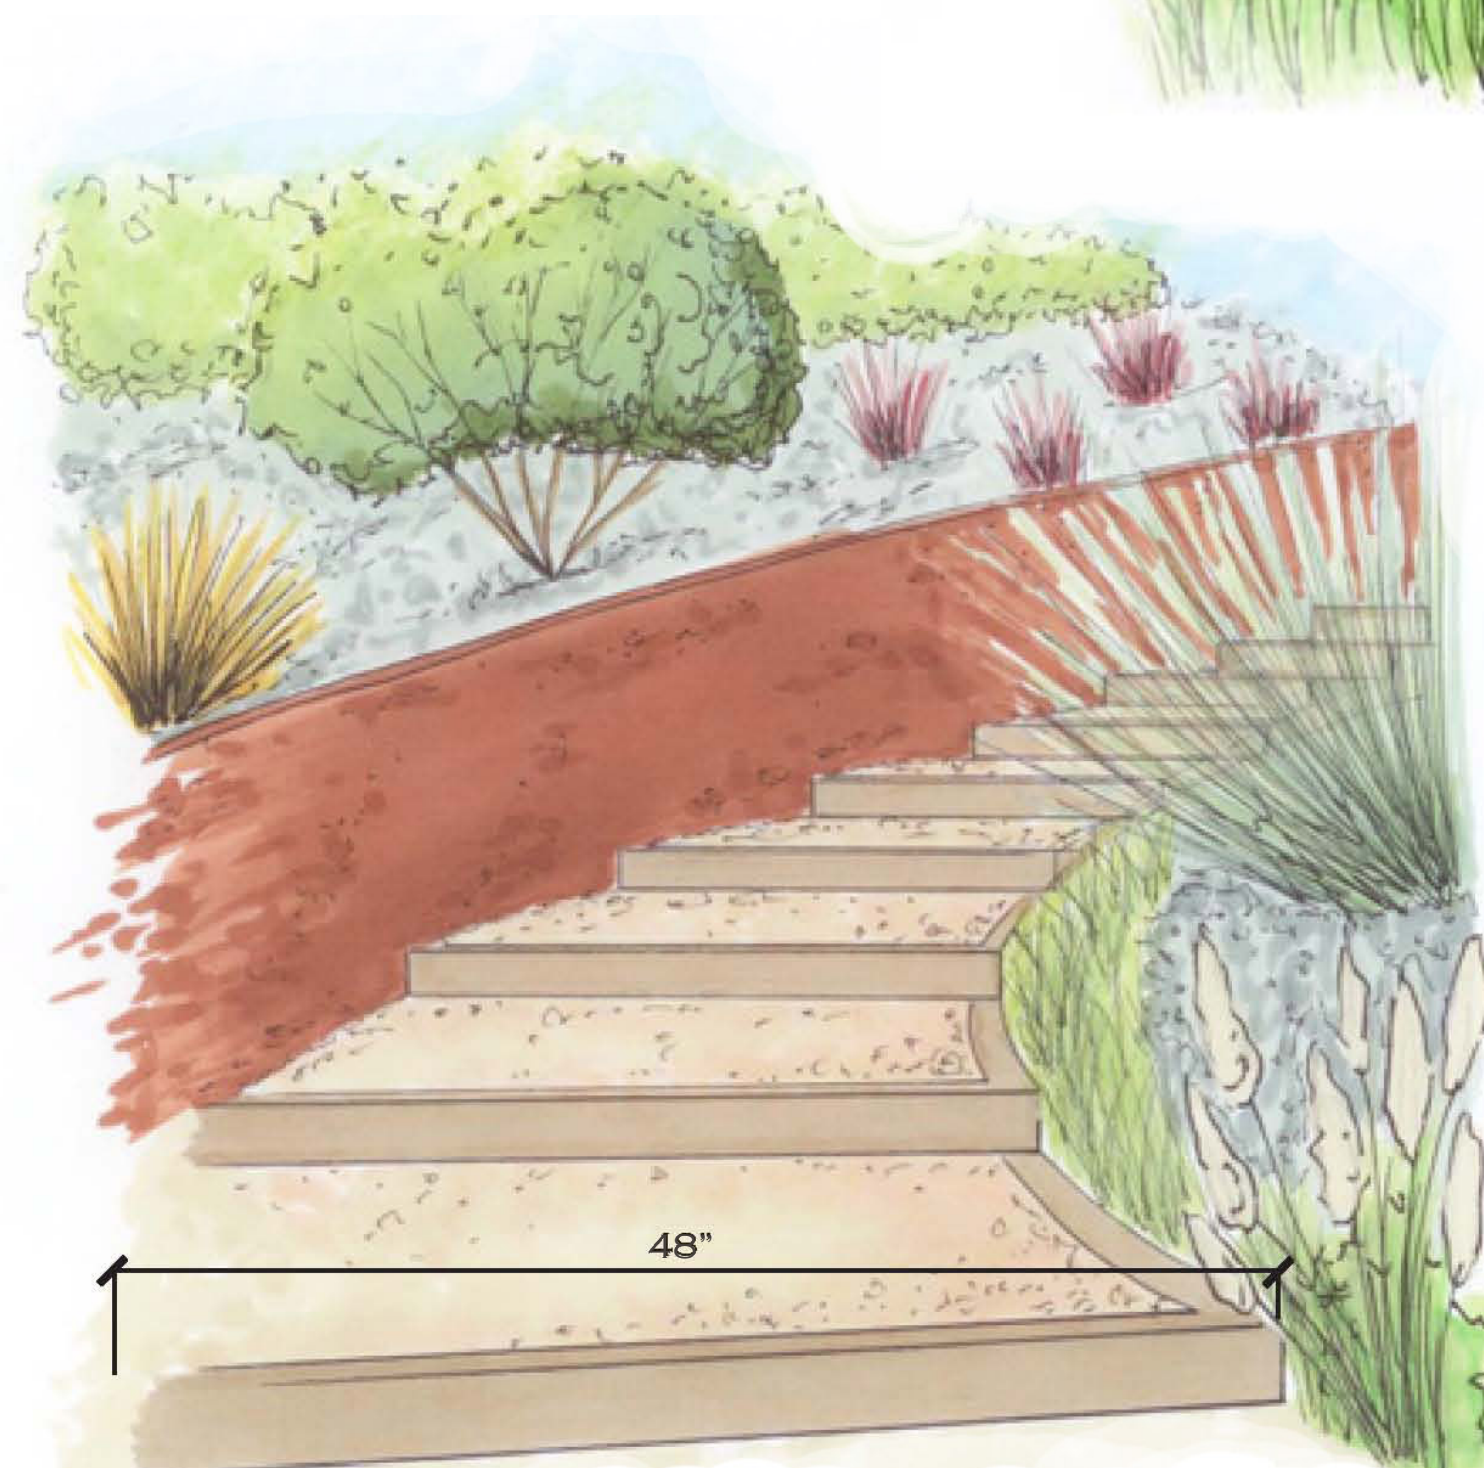

DECOMPOSED GRANITE/CONCRETE WALKWAY